
1F消防設備分佈豐避難路橋圖

Fire Equipment Locations and Evacuation Directions

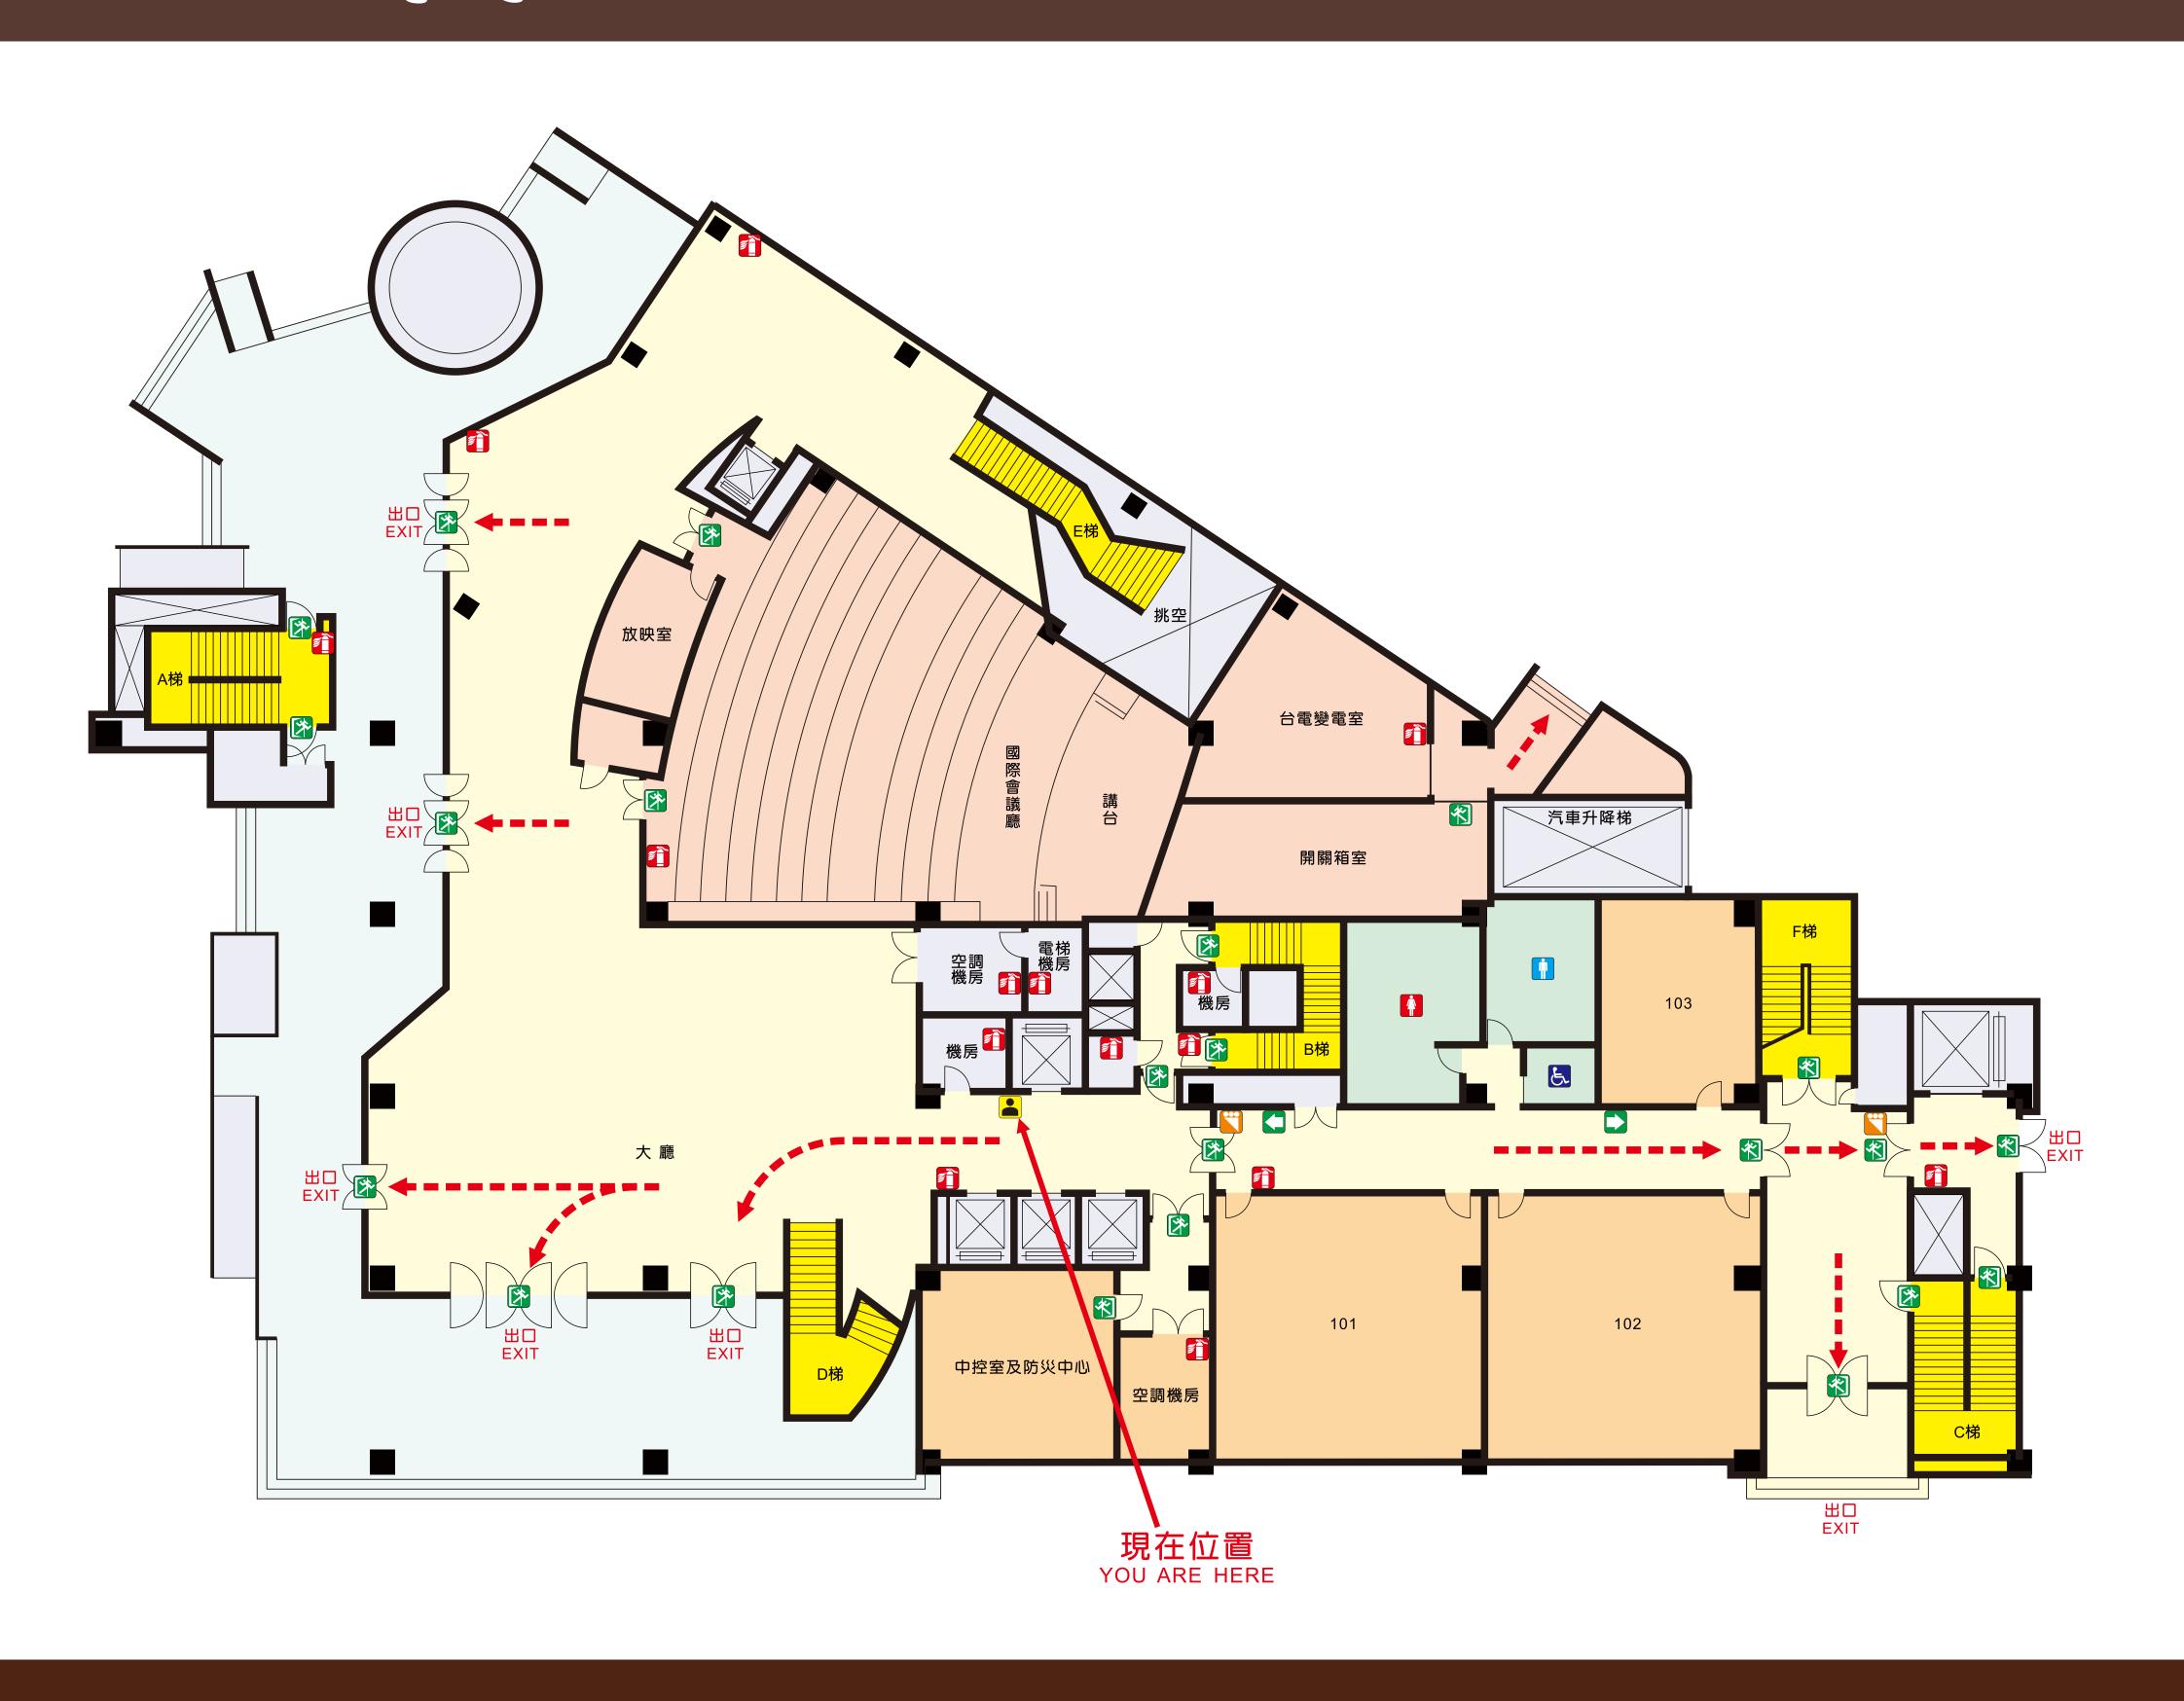





出口標示燈 EXIT LIGHT



