


3F 消防設備分佈暨避難路線圖

Fire Equipments Locations And Evacuation Directions

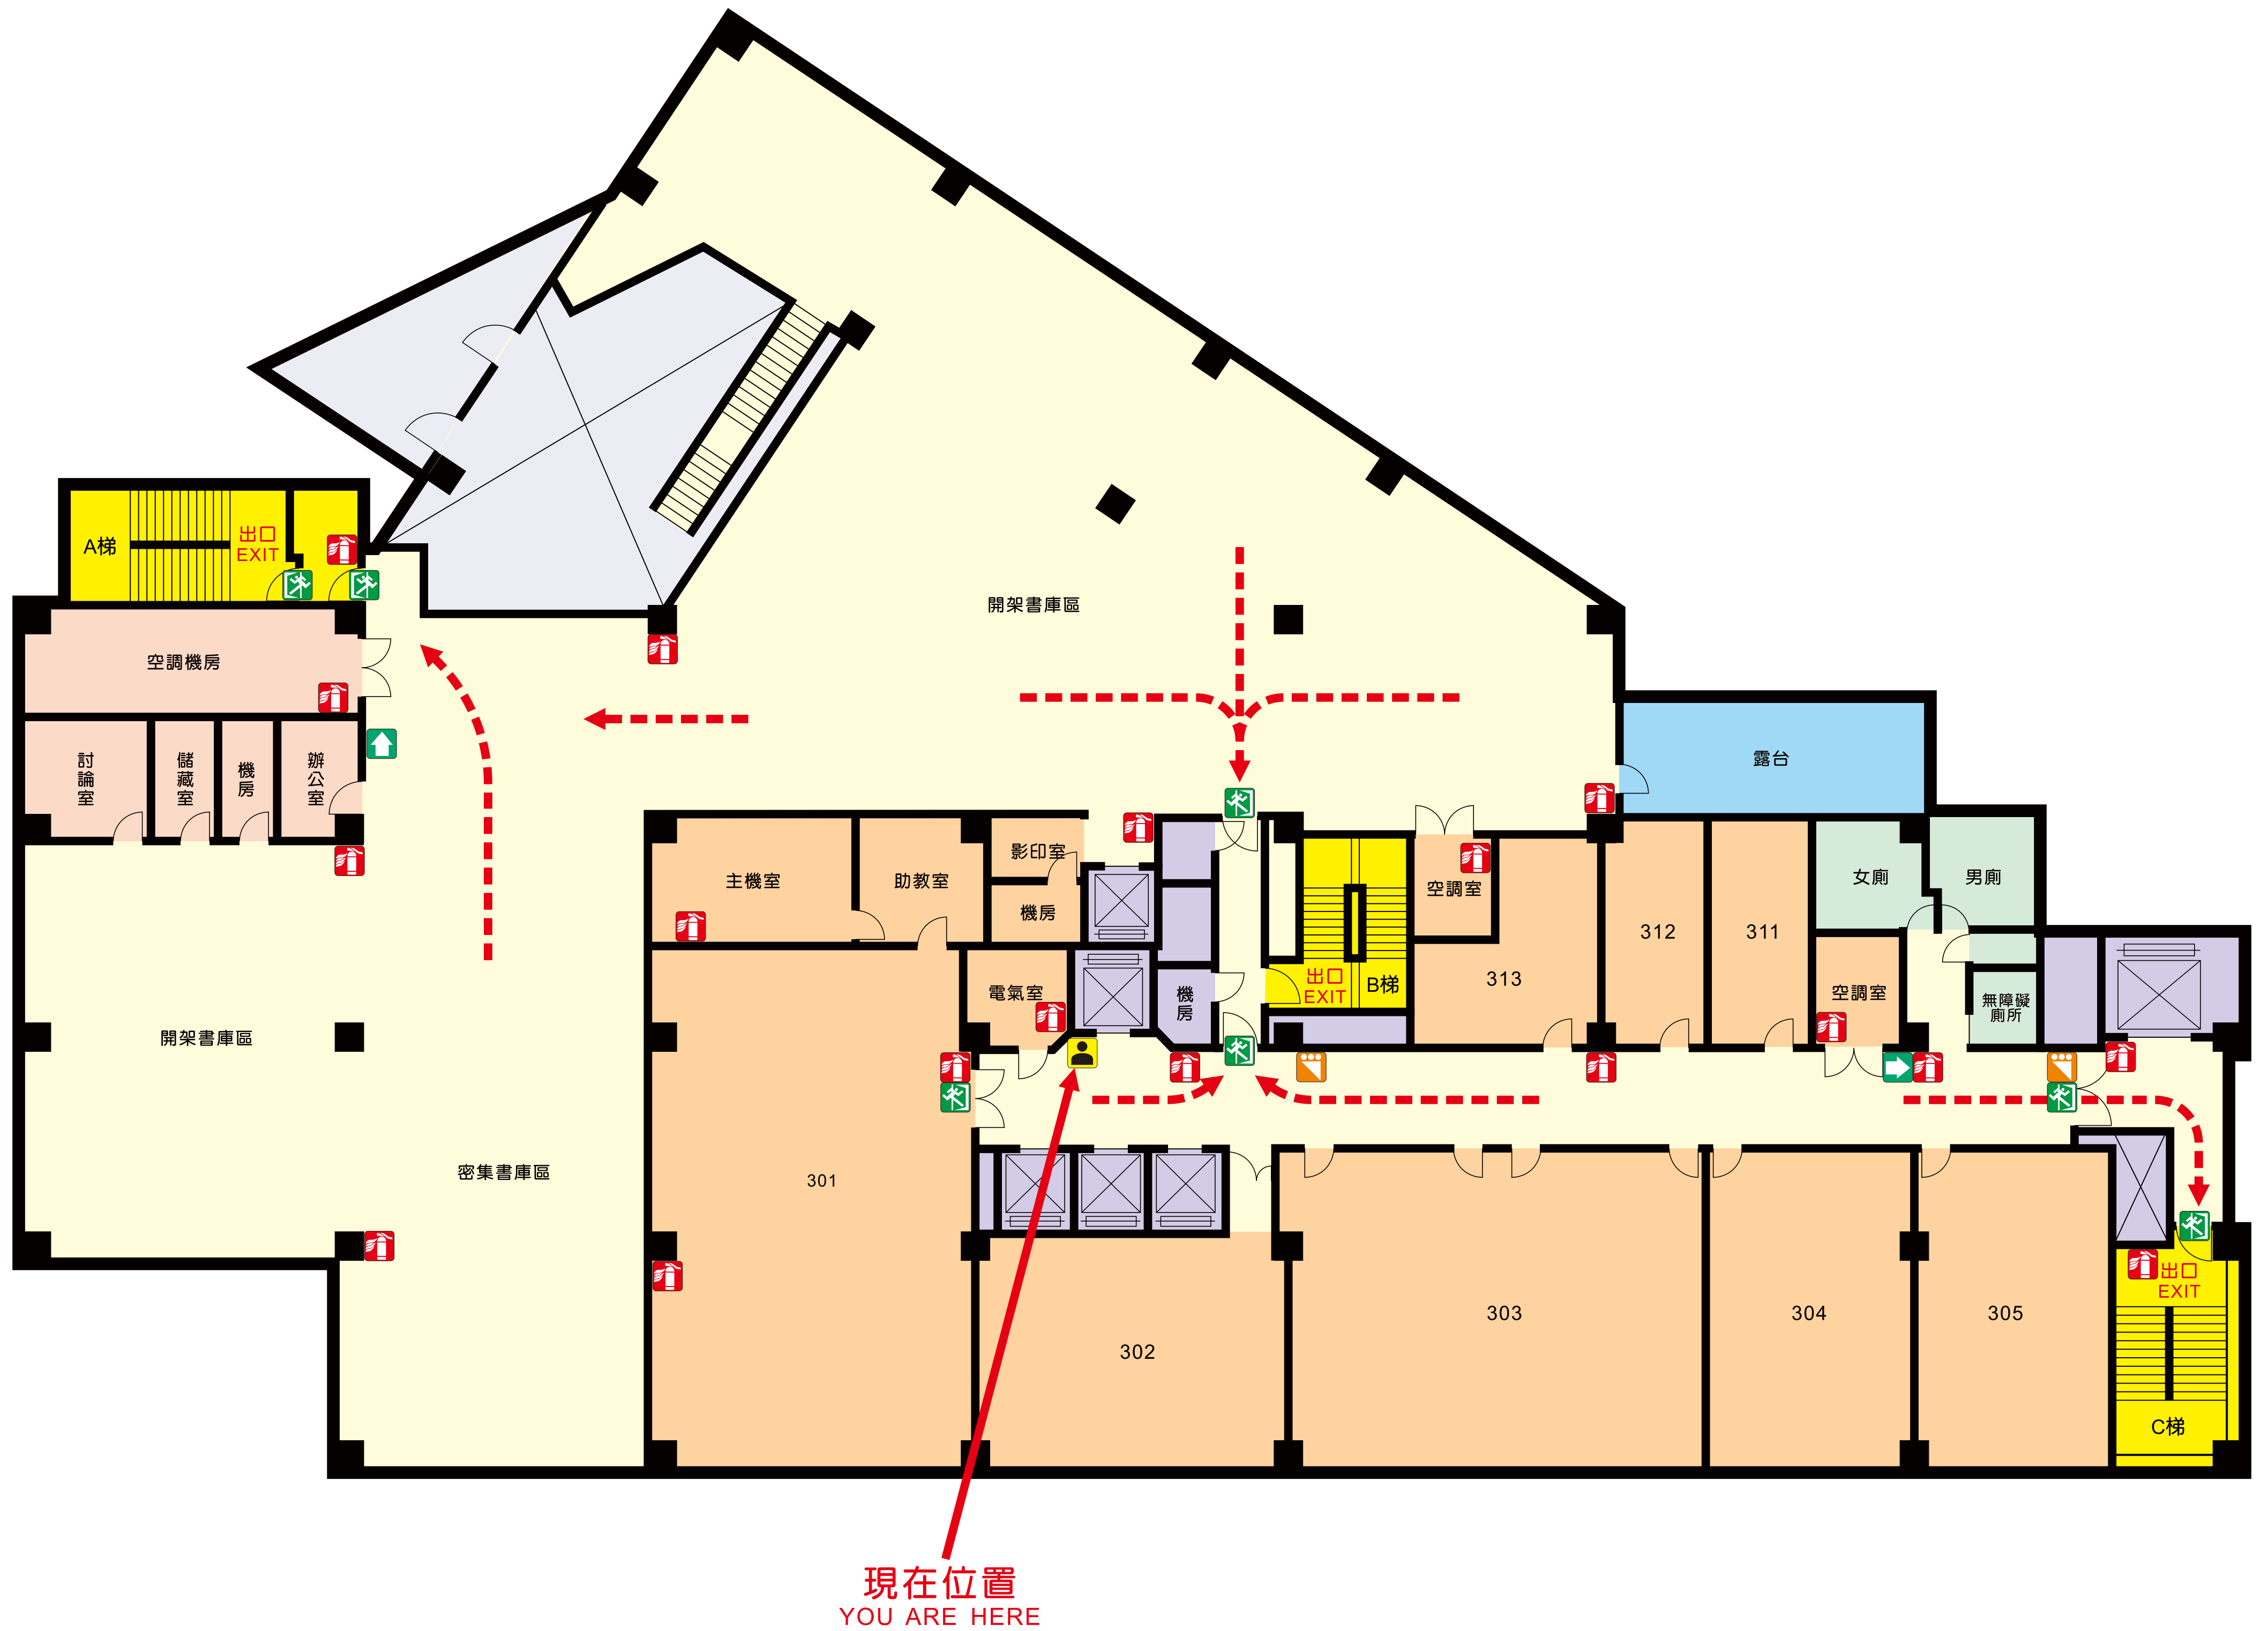

現在位置
YOU ARE HERE

方向標示燈
EXIT MARKING

消防栓箱
HYDRANT

滅火器
FIRE EXTINGUISHER

出口標示燈
EXIT LIGHT

遇緊急狀況時,請盡速依指示避難方向疏散

In Case of Emergency, Please Evacuate

Toward the Direction Marked